


RECORD OF SURVEY

PAGE 7 OF

COUNTY OF MONO

RS 34-66

STATE OF CALIFORNIA

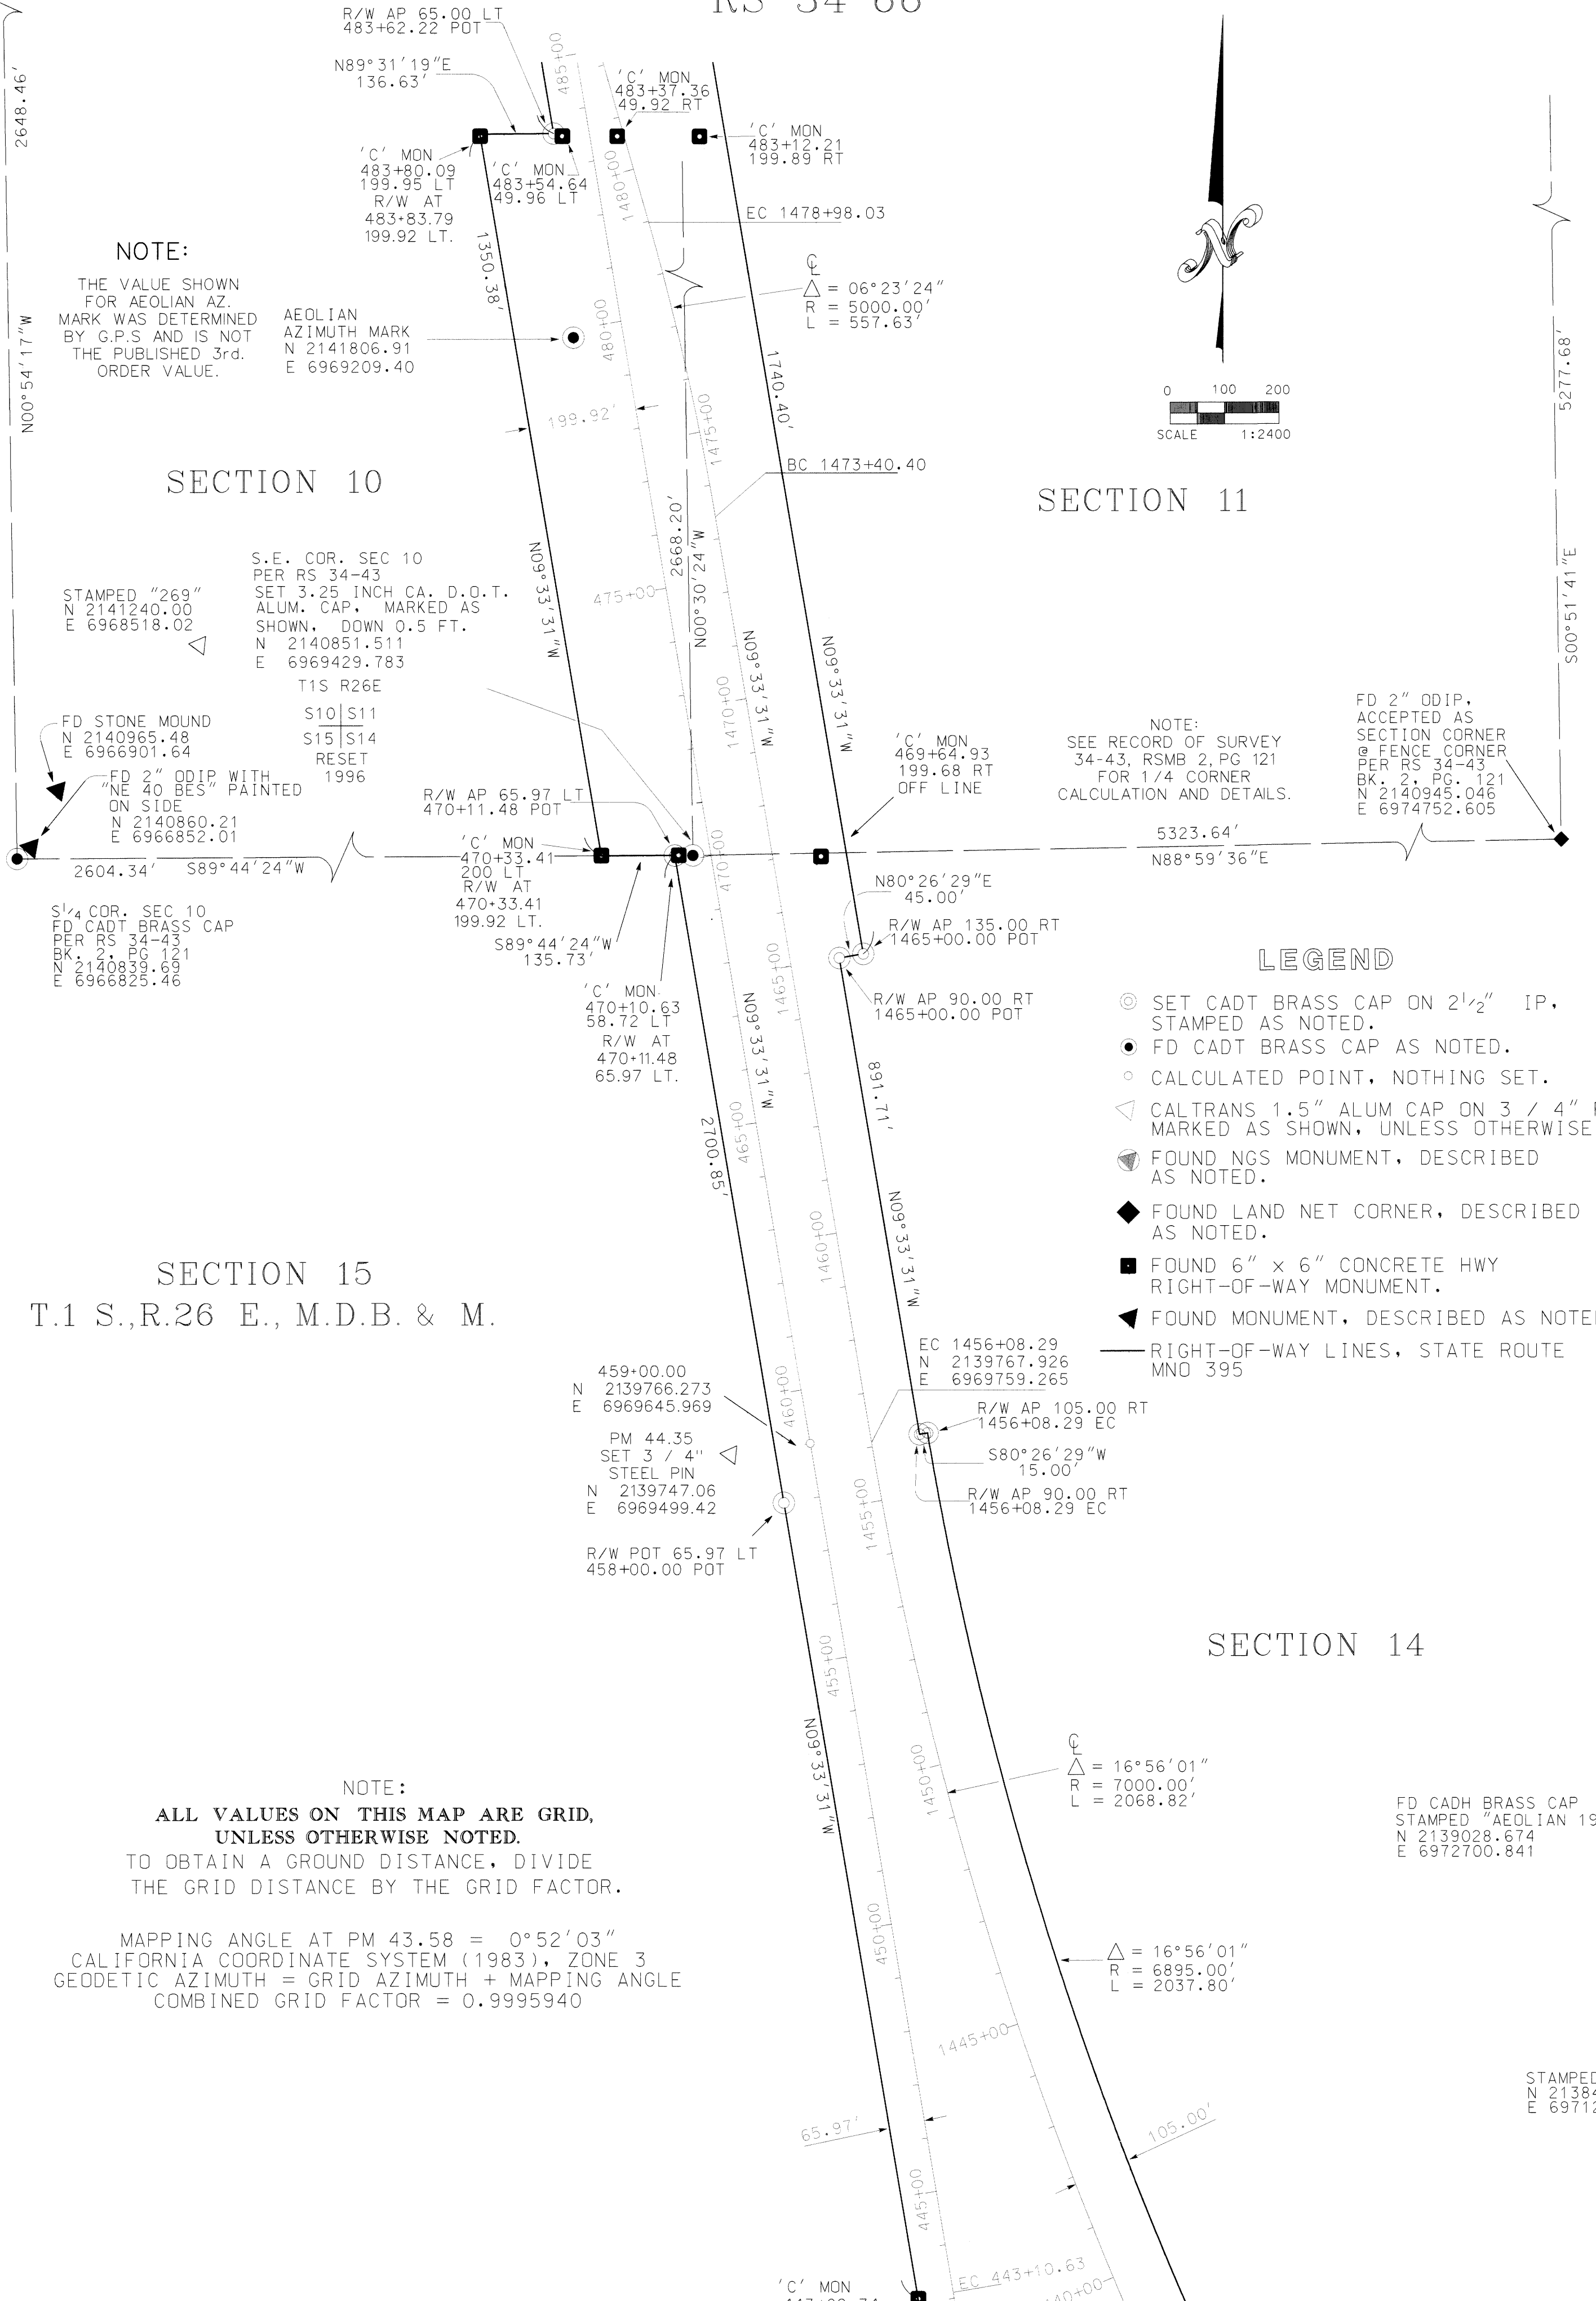

NOTE:

THE VALUE SHOWN FOR AEOLIAN AZ. MARK WAS DETERMINED BY G.P.S AND IS NOT THE PUBLISHED 3rd. ORDER VALUE.

AEOLIAN AZIMUTH MARK
N 2141806.91
E 6969209.40

SECTION 10

STAMPED "269"
N 2141240.00
E 6968518.02

S.E. COR. SEC 10
PER RS 34-43
SET 3.25 INCH CA. D.O.T.
ALUM. CAP. MARKED AS
SHOWN. DOWN 0.5 FT.
N 2140851.511
E 6969429.783

T1S R26E

S10 | S11
S15 | S14
RESET
1996

FD STONE MOUND
N 2140965.48
E 6966901.64
FD 2" ODIP WITH
"NE 40 BES" PAINTED
ON SIDE
N 2140860.21
E 6966852.01

S1/4 COR. SEC 10
FD CADT BRASS CAP
PER RS 34-43
BK. 2, PG. 121
N 2140839.65
E 6966825.46

SECTION 15

T.1 S.,R.26 E., M.D.B. & M.

NOTE:

ALL VALUES ON THIS MAP ARE GRID,
UNLESS OTHERWISE NOTED.

TO OBTAIN A GROUND DISTANCE, DIVIDE
THE GRID DISTANCE BY THE GRID FACTOR.

MAPPING ANGLE AT PM 43.58 = 0°52'03"
CALIFORNIA COORDINATE SYSTEM (1983), ZONE 3
GEODETIC AZIMUTH = GRID AZIMUTH + MAPPING ANGLE
COMBINED GRID FACTOR = 0.9995940

SECTION 11

NOTE:
SEE RECORD OF SURVEY
34-43, RSMB 2, PG 121
FOR 1/4 CORNER
CALCULATION AND DETAILS.

FD 2" ODIP,
ACCEPTED AS
SECTION CORNER
& FENCE CORNER
PER RS 34-43
BK. 2, PG. 121
N 2140945.046
E 6974752.605

LEGEND

- SET CADT BRASS CAP ON 2 1/2" IP, STAMPED AS NOTED.
- FD CADT BRASS CAP AS NOTED.
- CALCULATED POINT, NOTHING SET.
- △ CALTRANS 1.5" ALUM CAP ON 3 / 4" REBAR, MARKED AS SHOWN, UNLESS OTHERWISE NOTED
- FOUND NGS MONUMENT, DESCRIBED AS NOTED.
- ◆ FOUND LAND NET CORNER, DESCRIBED AS NOTED.
- FOUND 6" x 6" CONCRETE HWY RIGHT-OF-WAY MONUMENT.
- ▲ FOUND MONUMENT, DESCRIBED AS NOTED.
- RIGHT-OF-WAY LINES, STATE ROUTE MNO 395

SECTION 14

FD CADH BRASS CAP
STAMPED "AEOLIAN 1975"
N 2139028.674
E 6972700.841

STAMPED "283"
N 2138453.20
E 6971214.44